



**Floor Plan.....**

LEGEND	
	Single, Double Gang Switches
	13A Double Switched Socket
	32A Weatherproof AC Isolator
	Non Maintained-Fire Exit Light (1x8W)
	Bulkhead Light IP54
	300W Halogen Light controlled by Photo Cell
	2x36W Double Fluorescent Light Fixture
	Distribution Panel
	Indoor A/C Unit - Wallmounted
	Aircon. Condenser Unit

Door	
<b>D1</b>	210cm x 90cm Flush Doors, 40mm semi-solid, stained teak veneer finish with Meranti lipping & door frame fitted with 3 brass hinges, lever handles, 50x65cm view pane fitted with clear safety wired-glass, rubber door stop & 'Solex' lock with 3 keys

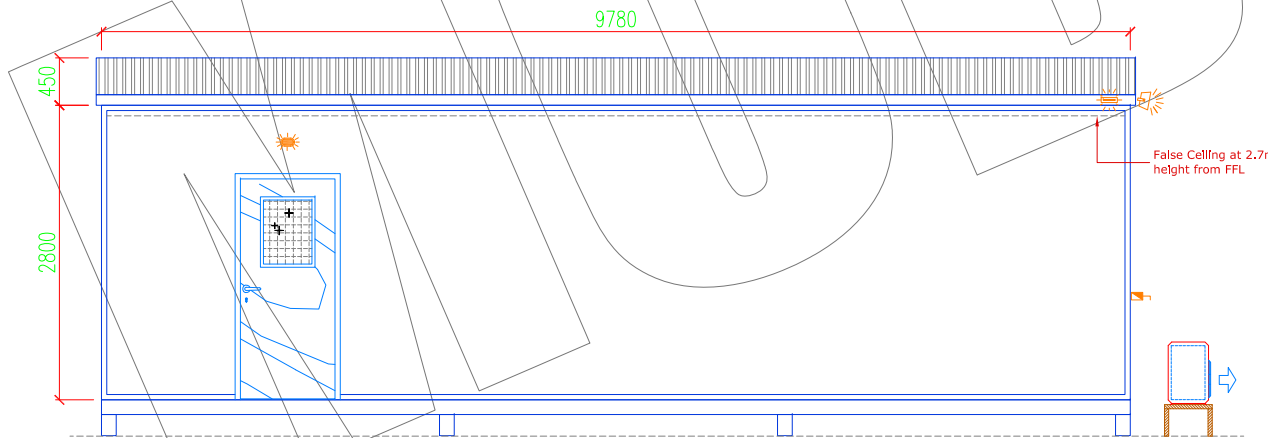

**Front Elevation.....**

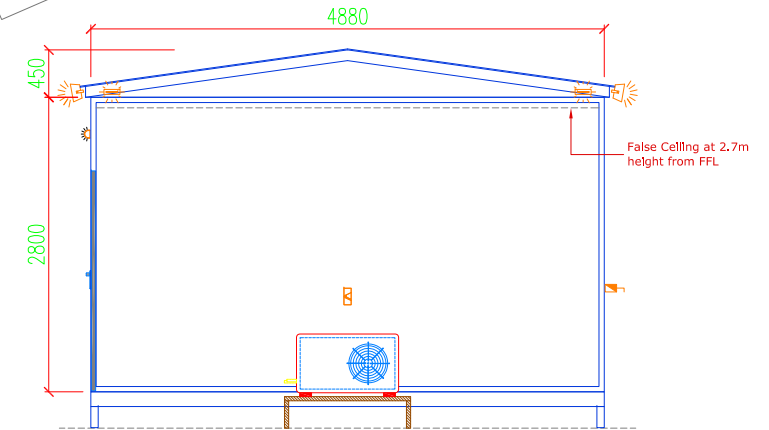

**Side Elevation.....**

CONTRACTOR:

**MODEST COMPANY**

P.O.BOX : 5741  
DUBAI, U.A.E  
JEBEL ALI Free Zone

TEL: 04-8814786  
FAX: 04-8812786



CLIENT :

Project Title:

32' x 16'  
Open Plan Office Cabin - Fire Rated

Drawing Name:

Floor + Elevations

Date: 17-07-11

Size: A4

Original Scale: n.t.s.

Designed: mhz.

Drawing No:

**PO105**

Revision:

