


20ft

8ft

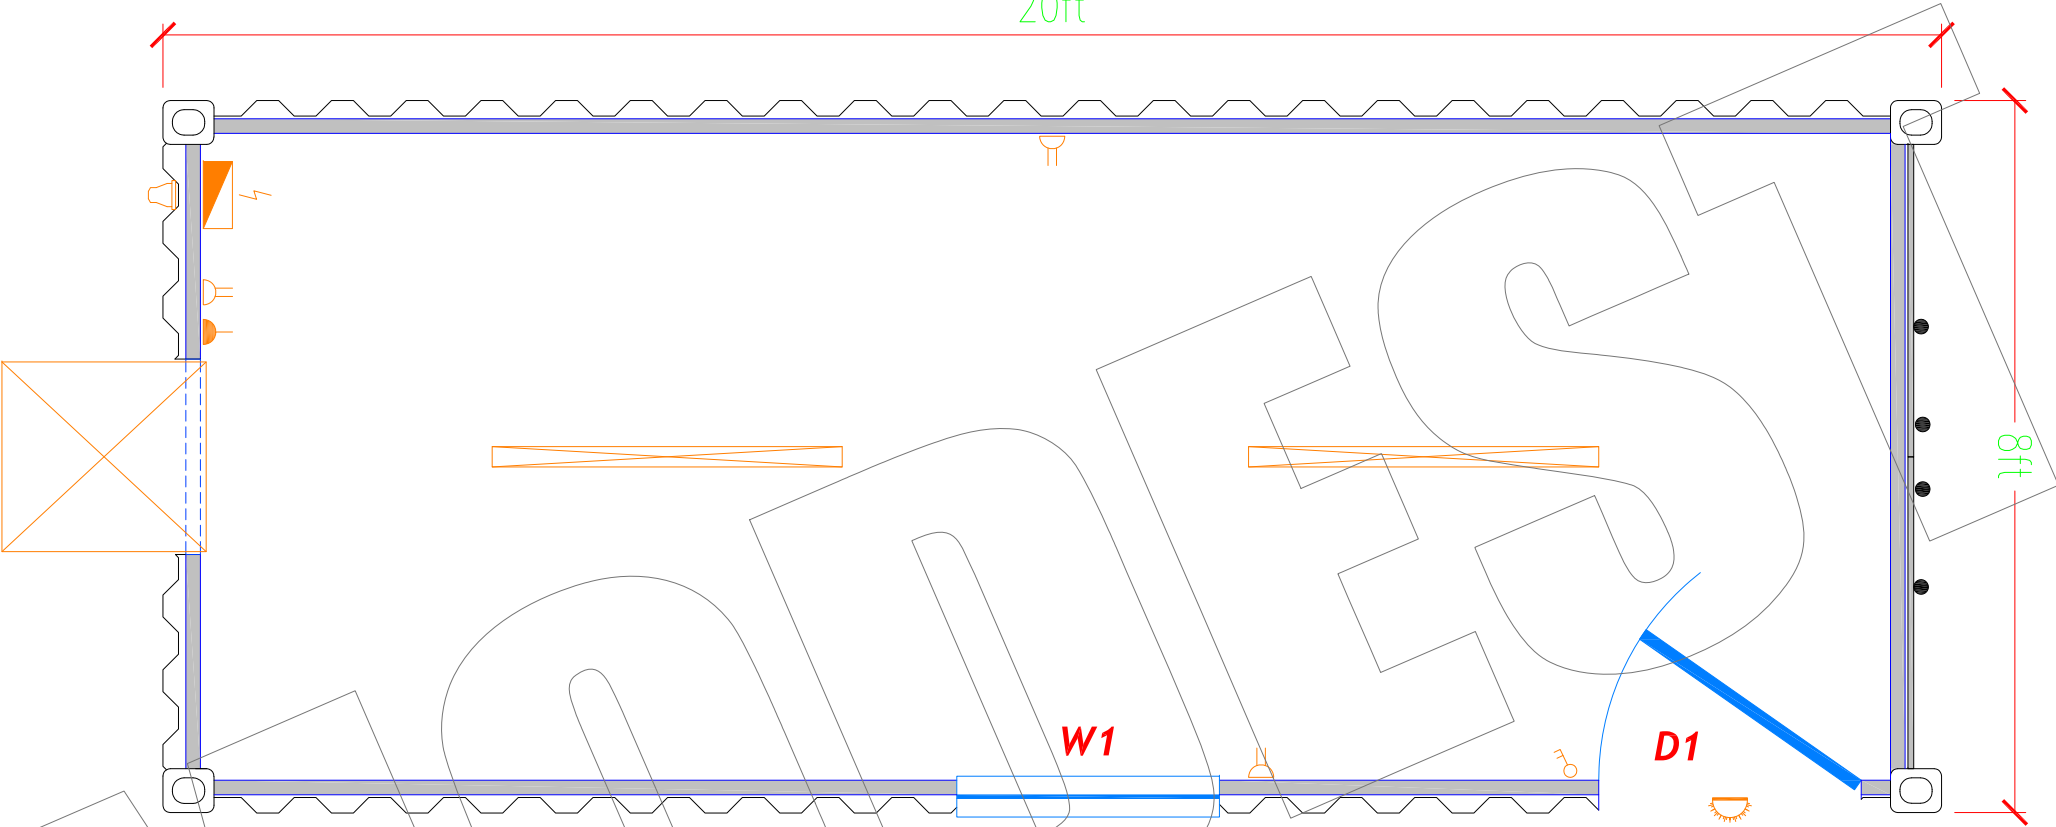

**Fitting & Equipments:**

**D1:**  
200cm x 90cm Single Leaf Door (Standard/Non-Rated) opening internally, fitted with SS hinges, SS Lever Lockset & SS door closer, polyester powder-coat finished.

**W1:**  
90cm x 90cm aluminium framed window with hinged flap, weather seals, 18mm hermetically sealed double glazing with reflective mirror glass with Venetian blinds.

1ea. 1.5-Tons/18000 Btu-hr. Aircond. window unit 'Carrier'

**LEGEND**

	Double Gang Switch
	13A Single Switched Socket
	15A Single Switched Socket for AC
	Bulkhead Light
	1x36W Fluorescent Light Fixture
	Distribution Panel
	Window Air-Conditioner Unit

COMMERCIAL-IN-CONFIDENCE

<b>SUPPLIER :</b>  MODEST COMPANY P.O.BOX : 5741 DUBAI, U.A.E JEBEL ALI Free Zone TEL: 04-8814786 FAX: 04-8812786 	<b>CLIENT :</b>	<b>Project Title:</b> 20ft x 8ft Open Plan Container Unit	<b>Date:</b> 27-12-12 <b>Size:</b> A4	<b>Drawing No:</b> CO-148
		<b>Drawing Name:</b> Floor Plan + Consolidated Electrical	<b>Original Scale:</b> n. t. s. <b>Designed:</b> mhz.	<b>Revision:</b>



